





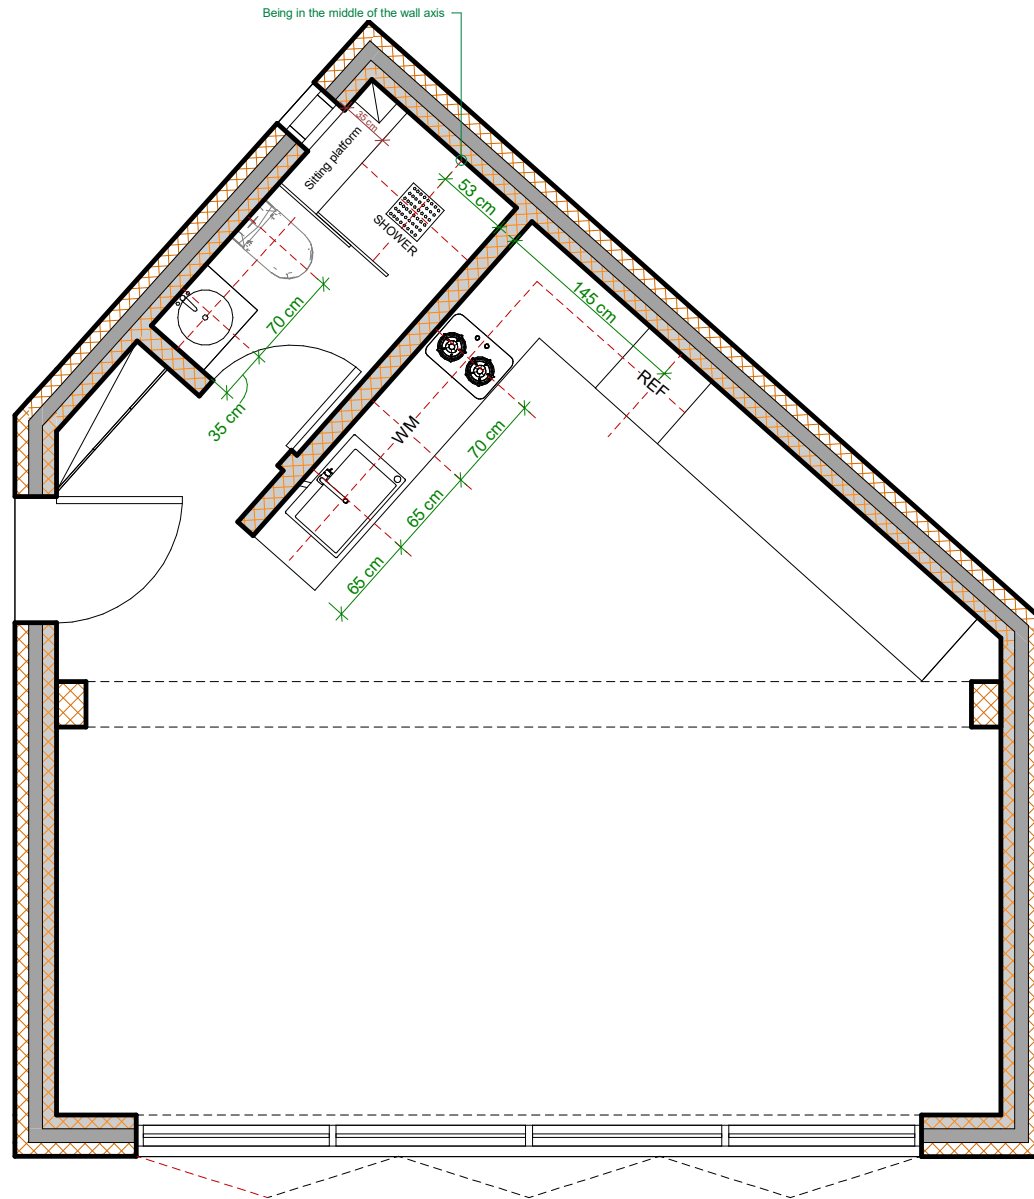

Valve Placement Plan

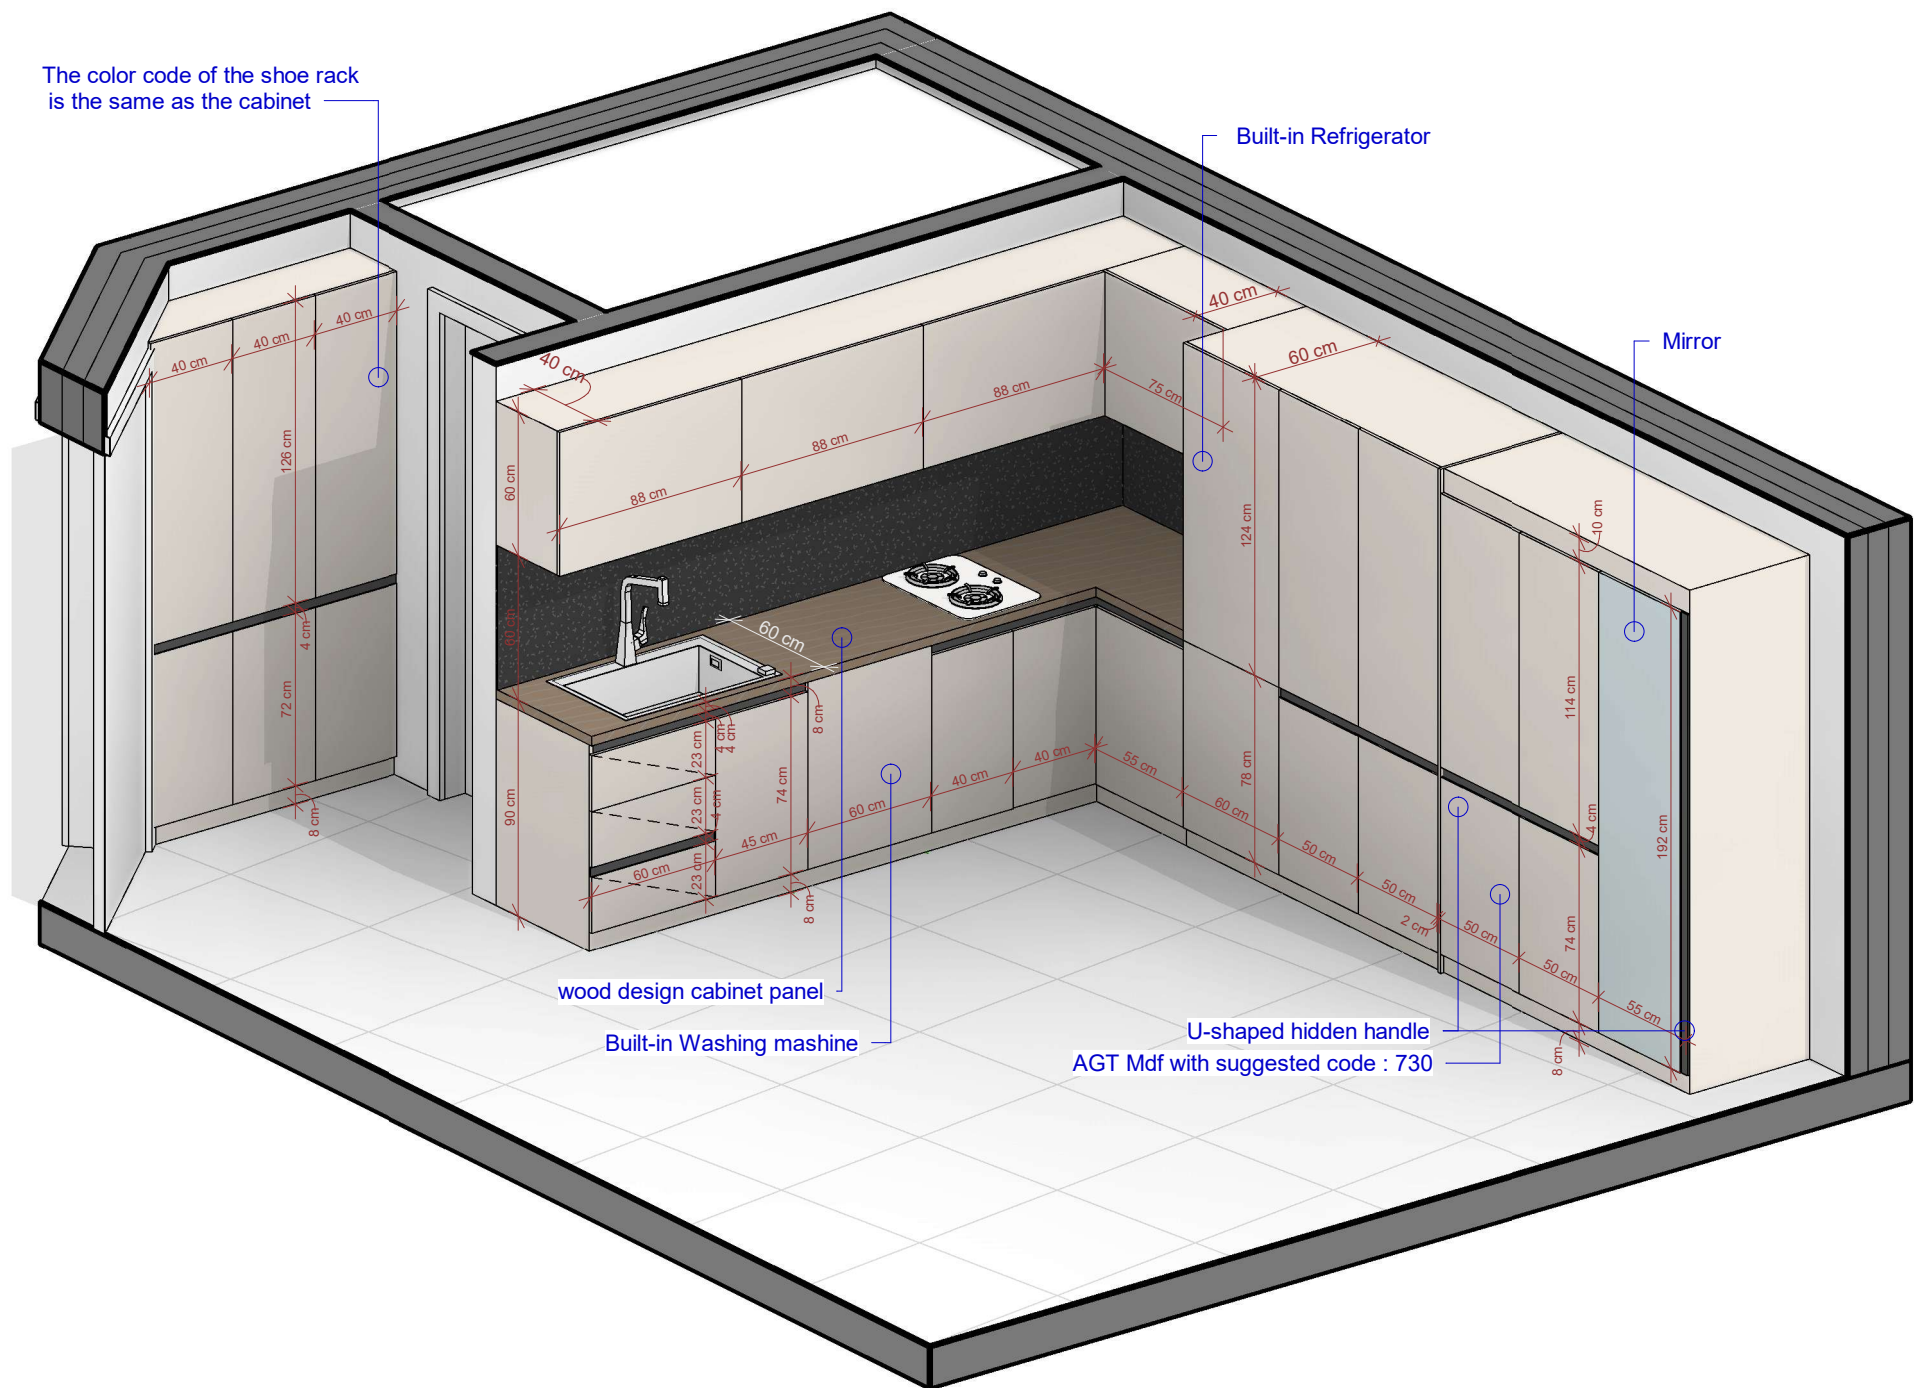


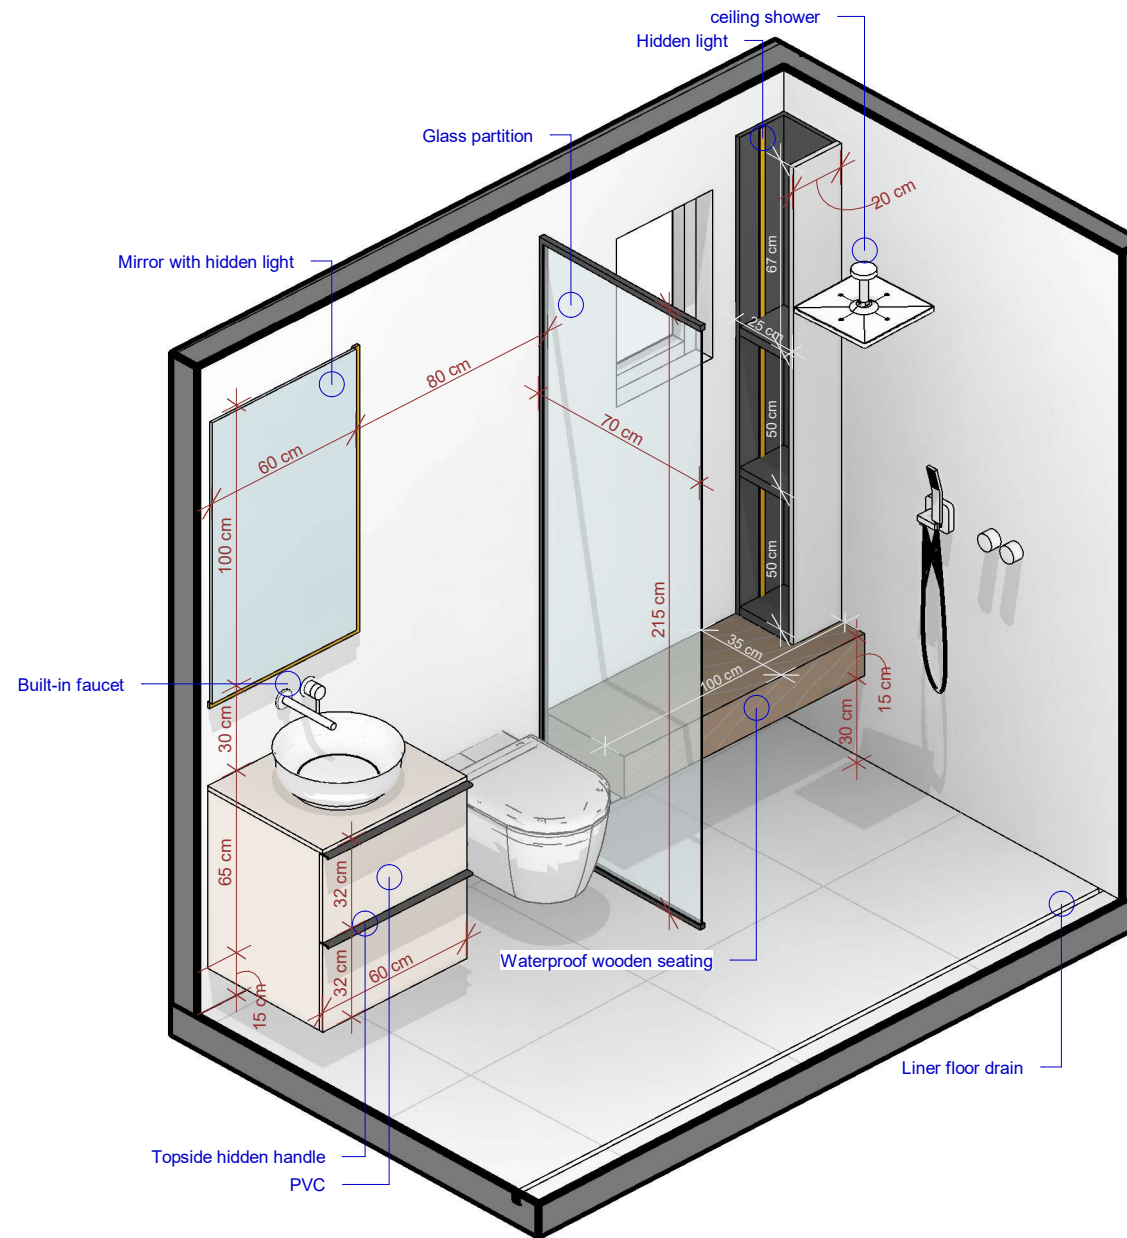

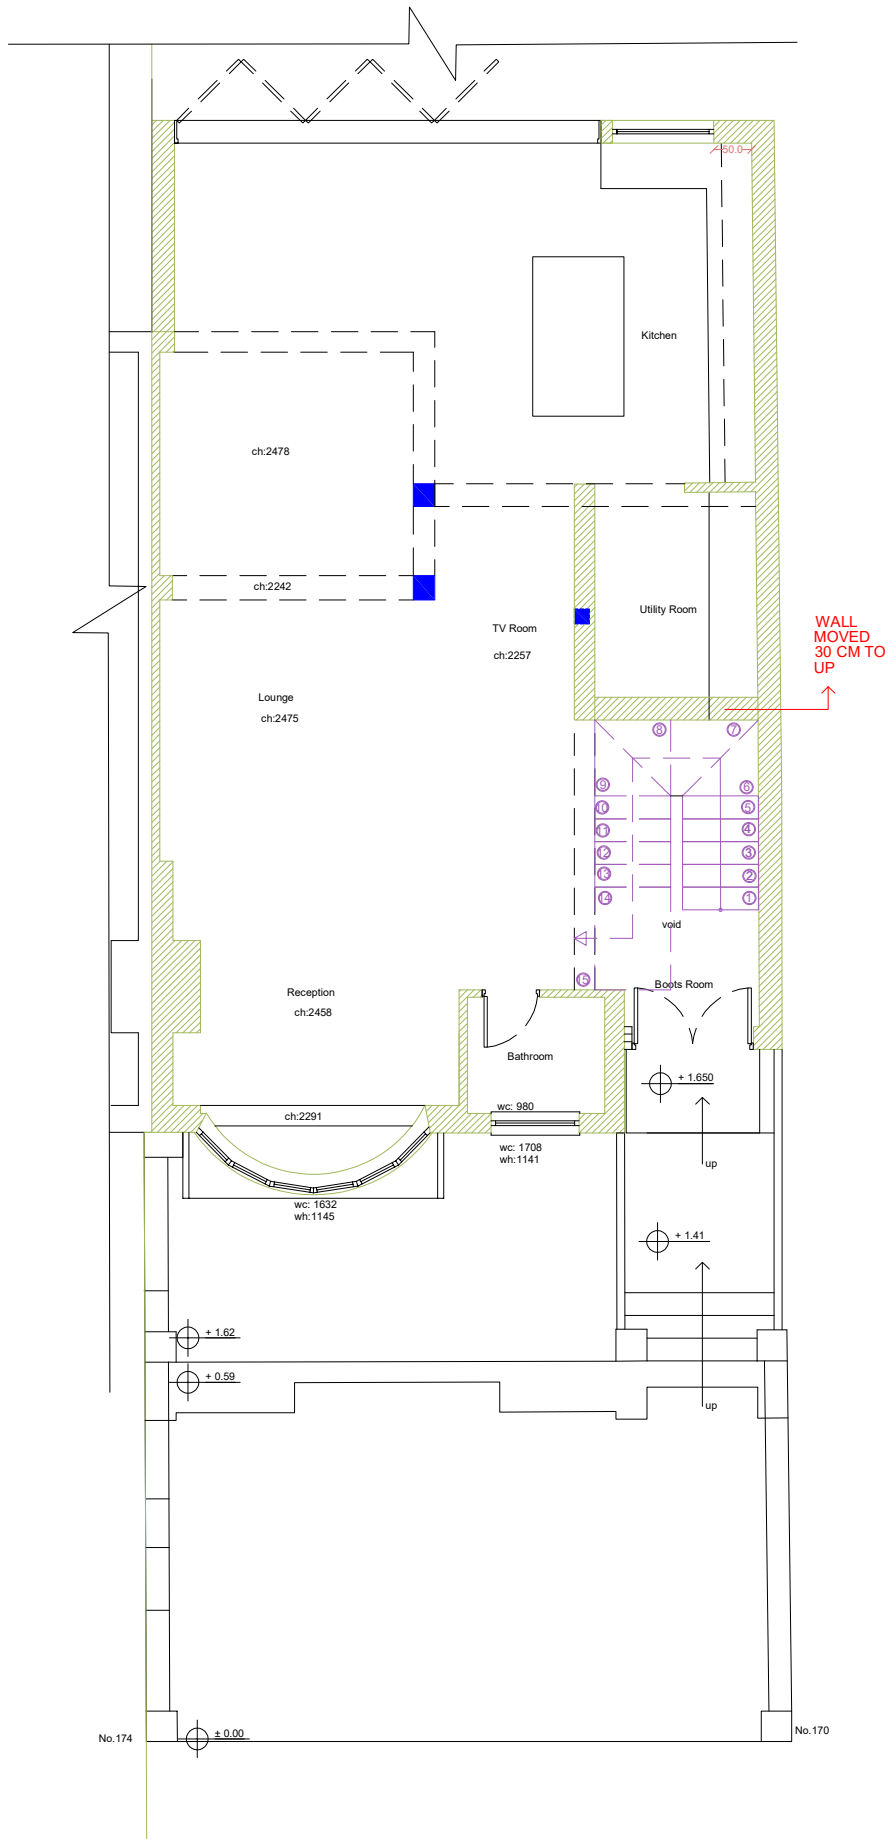


EXISTING GROUND FLOOR PLAN

Scale: 1:100

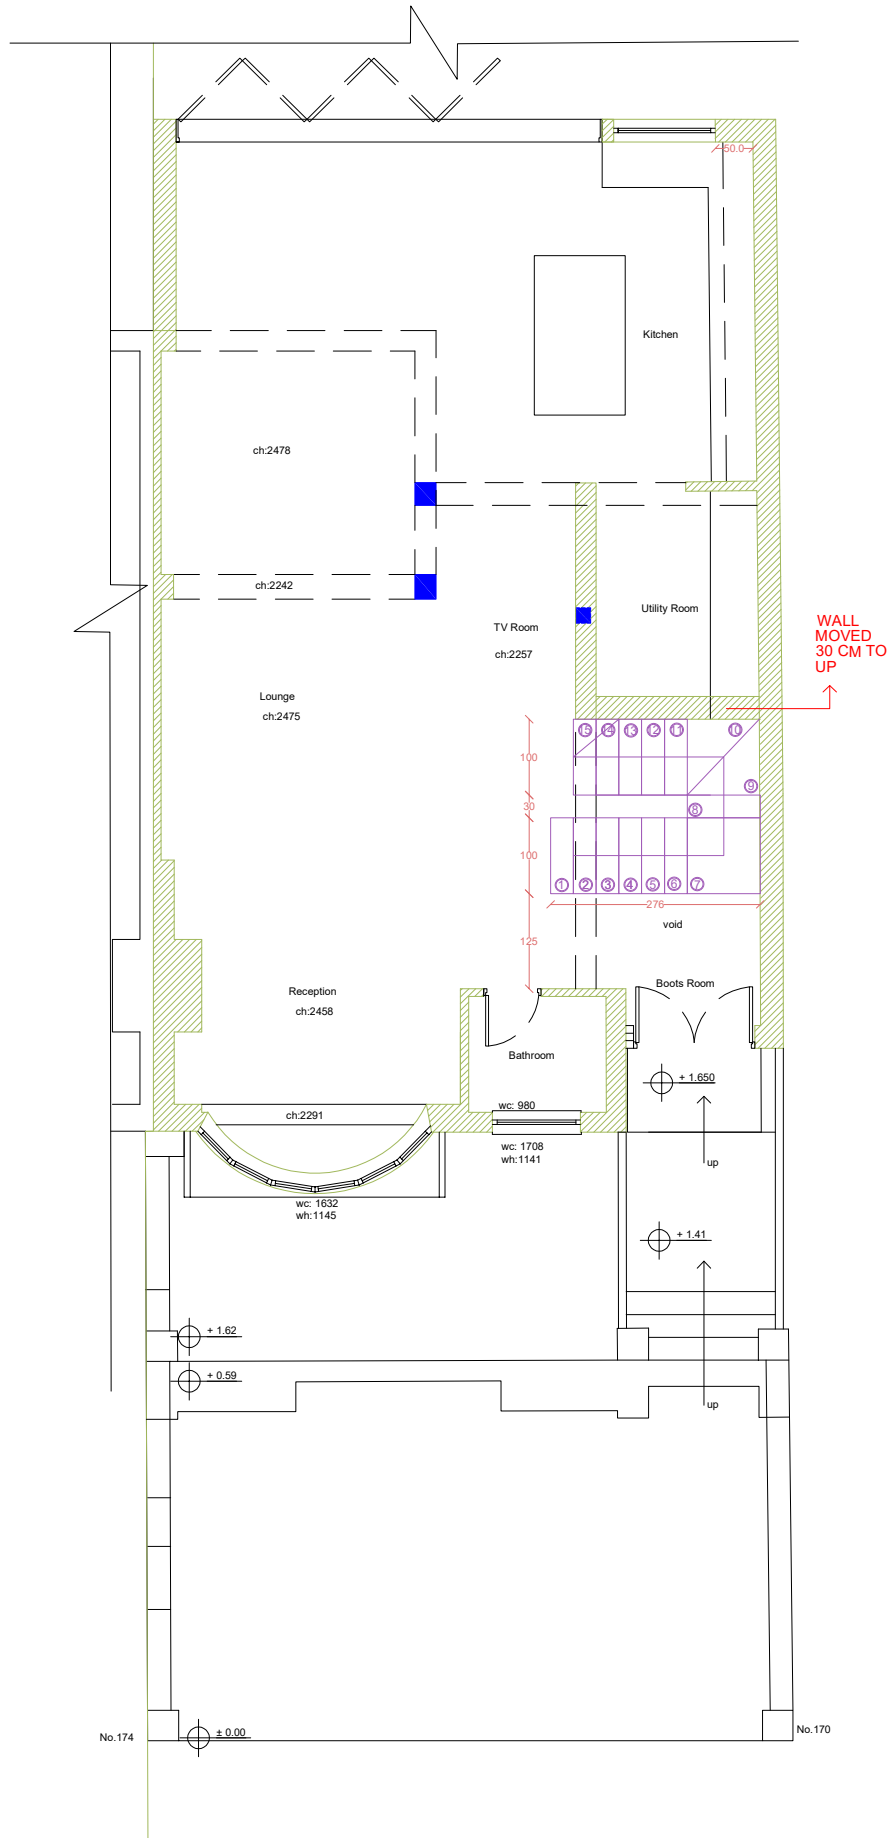


EXISTING GROUND FLOOR PLAN


Scale: 1:100

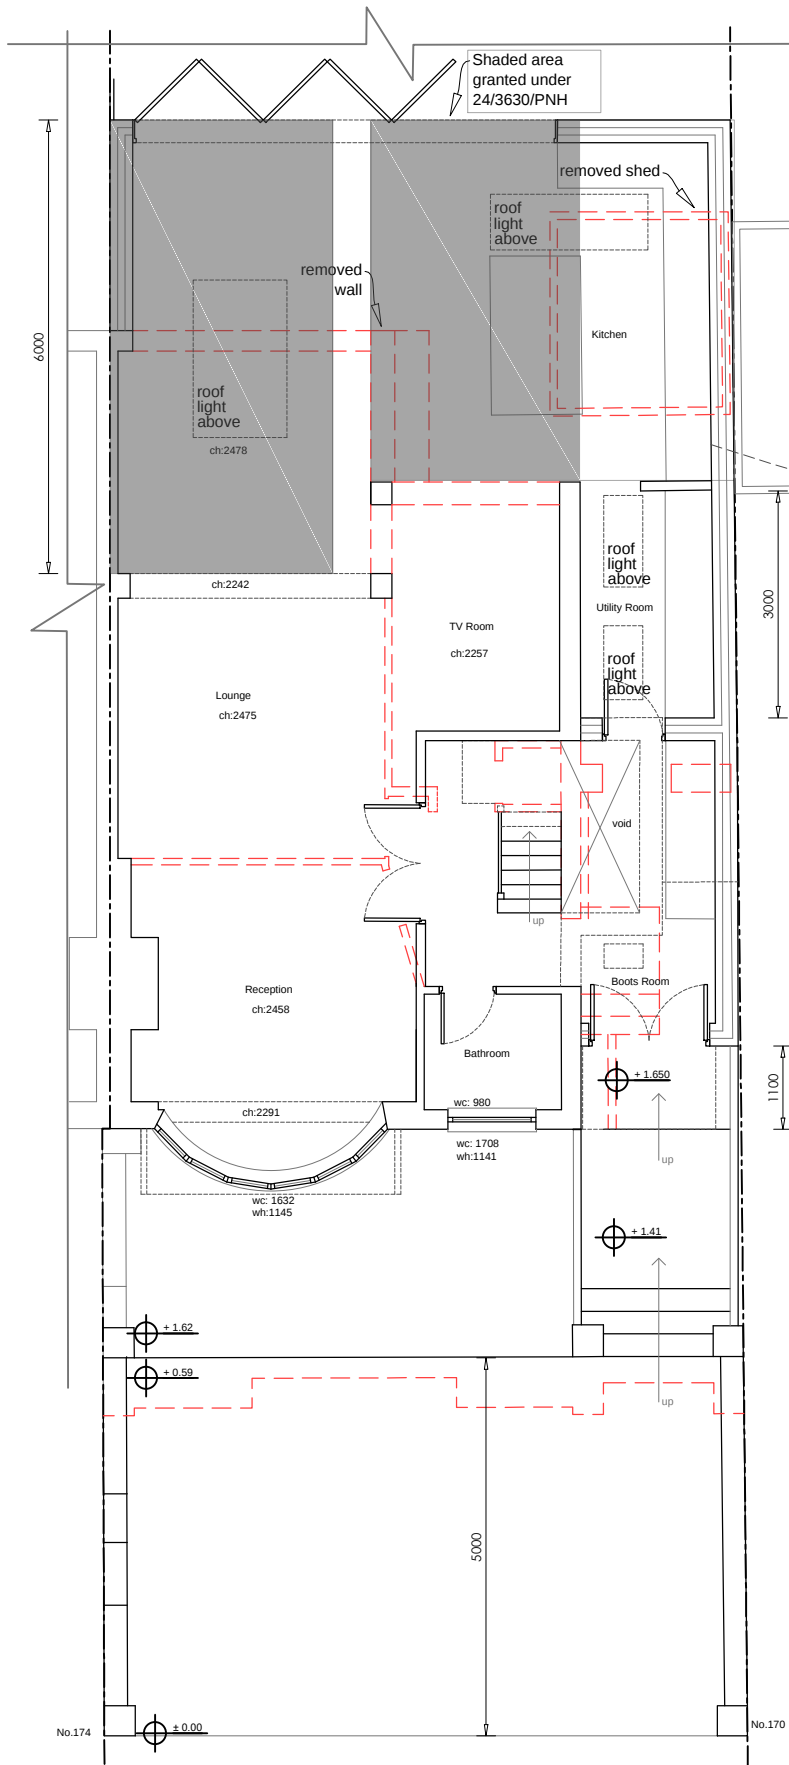

PROPOSED GROUND FLOOR PLAN
Scale: 1:100

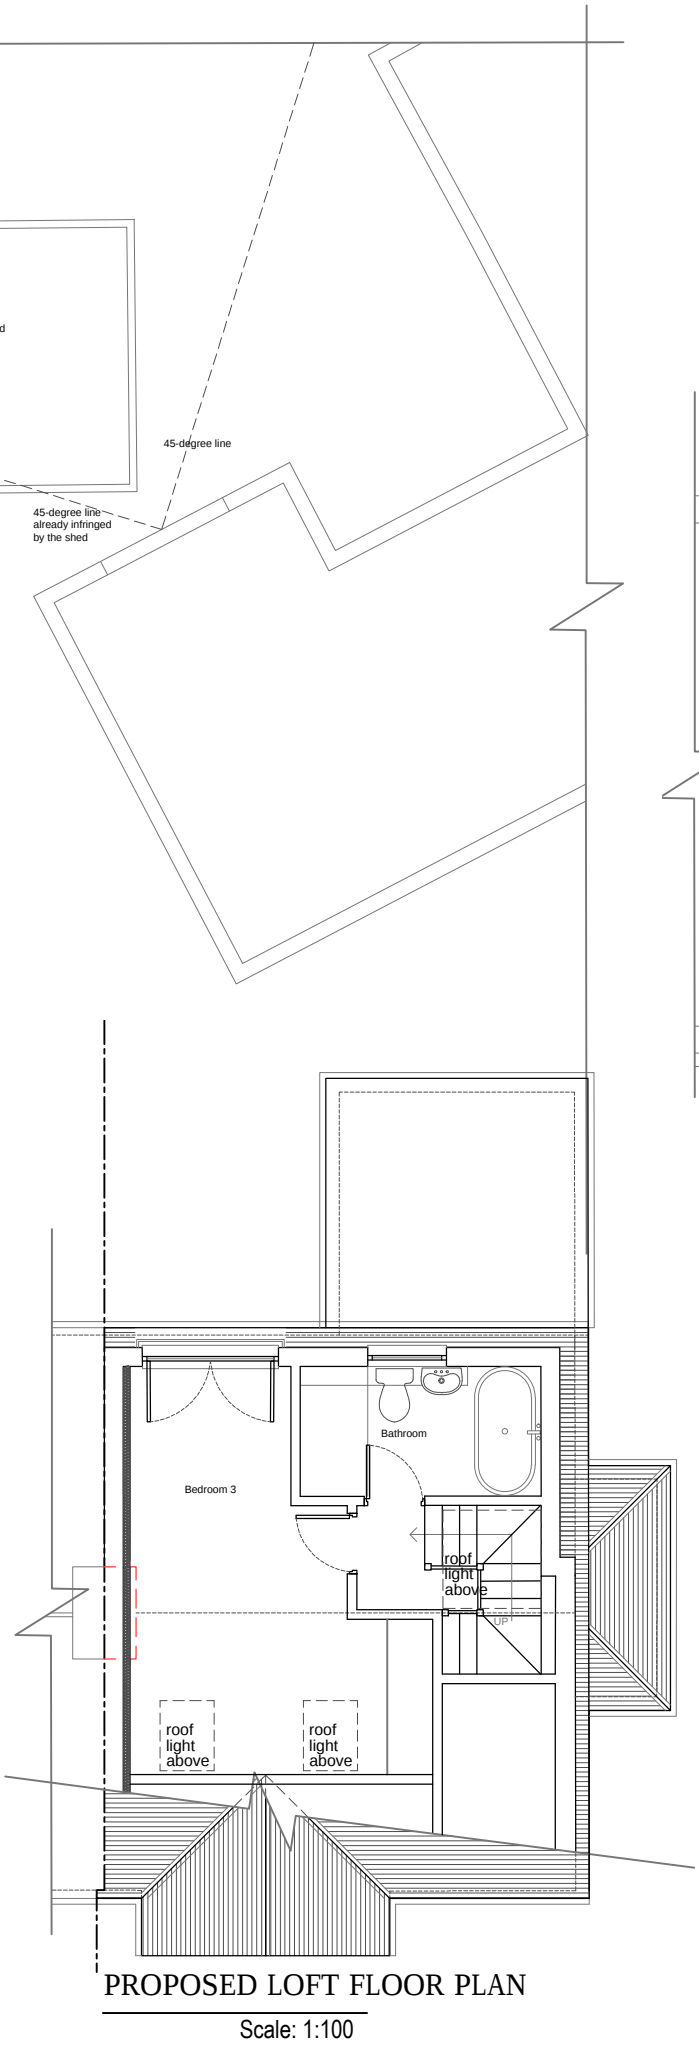


PROPOSED LOFT FLOOR PLAN
Scale: 1:100

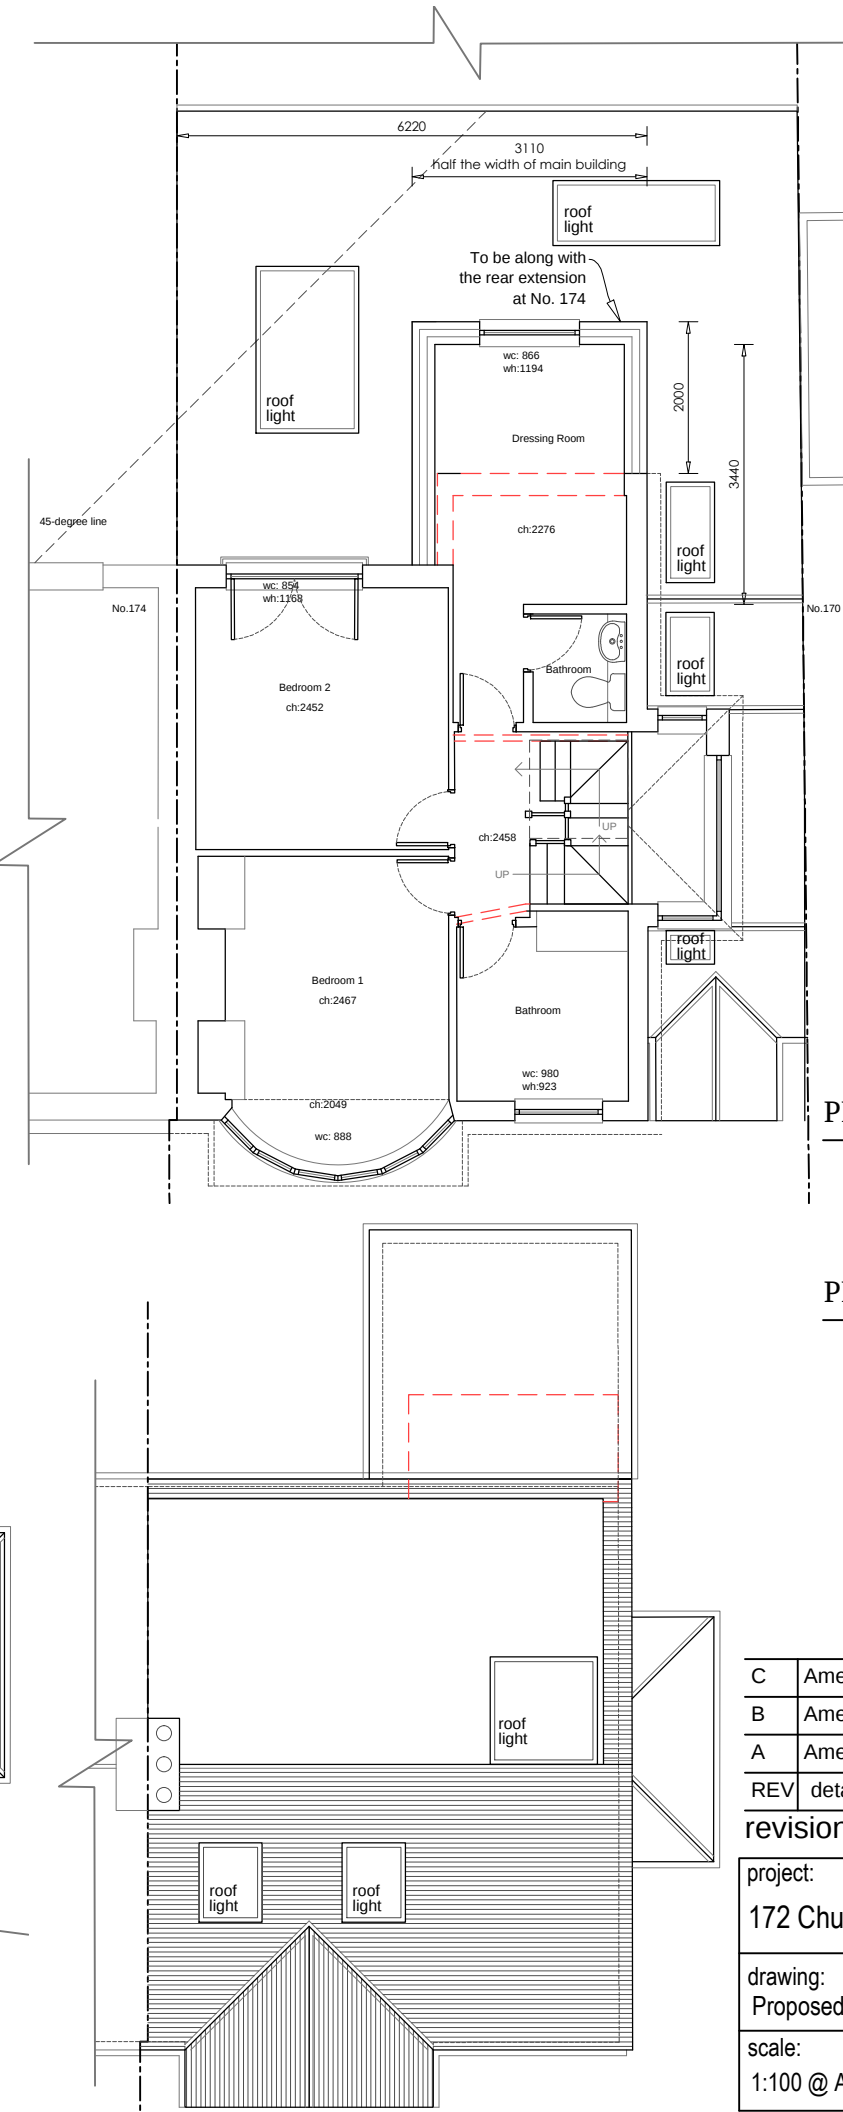

PROPOSED FIRST FLOOR PLAN
Scale: 1:100

PROPOSED ROOF PLAN
Scale: 1:100

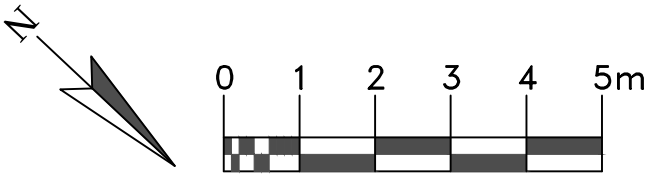

C	Amended as per pre-app advice	AS	-	20/02/25
B	Amended bathroom	AS	-	30/12/24
A	Amended as per applicant's requests	AS	-	13/12/24
REV	details	by	check	date

revisions:

project: 172 Church Hill Road EN4 8PP		ONE2PLANNING architecture & planning consultants 177 Whitestone Way CR0 4WN email: one2planning@gmail.com	
drawing: Proposed Floor Plans- Option 2		drawing no: 2435-PL-53	
scale: 1:100 @ A3	date: 08/12/2024	rev: D	

Dimensions must not be scaled (except for planning purposes) and must be checked prior to construction or manufacture.